


Starbucks  


PARKING

PARKING

ENTER

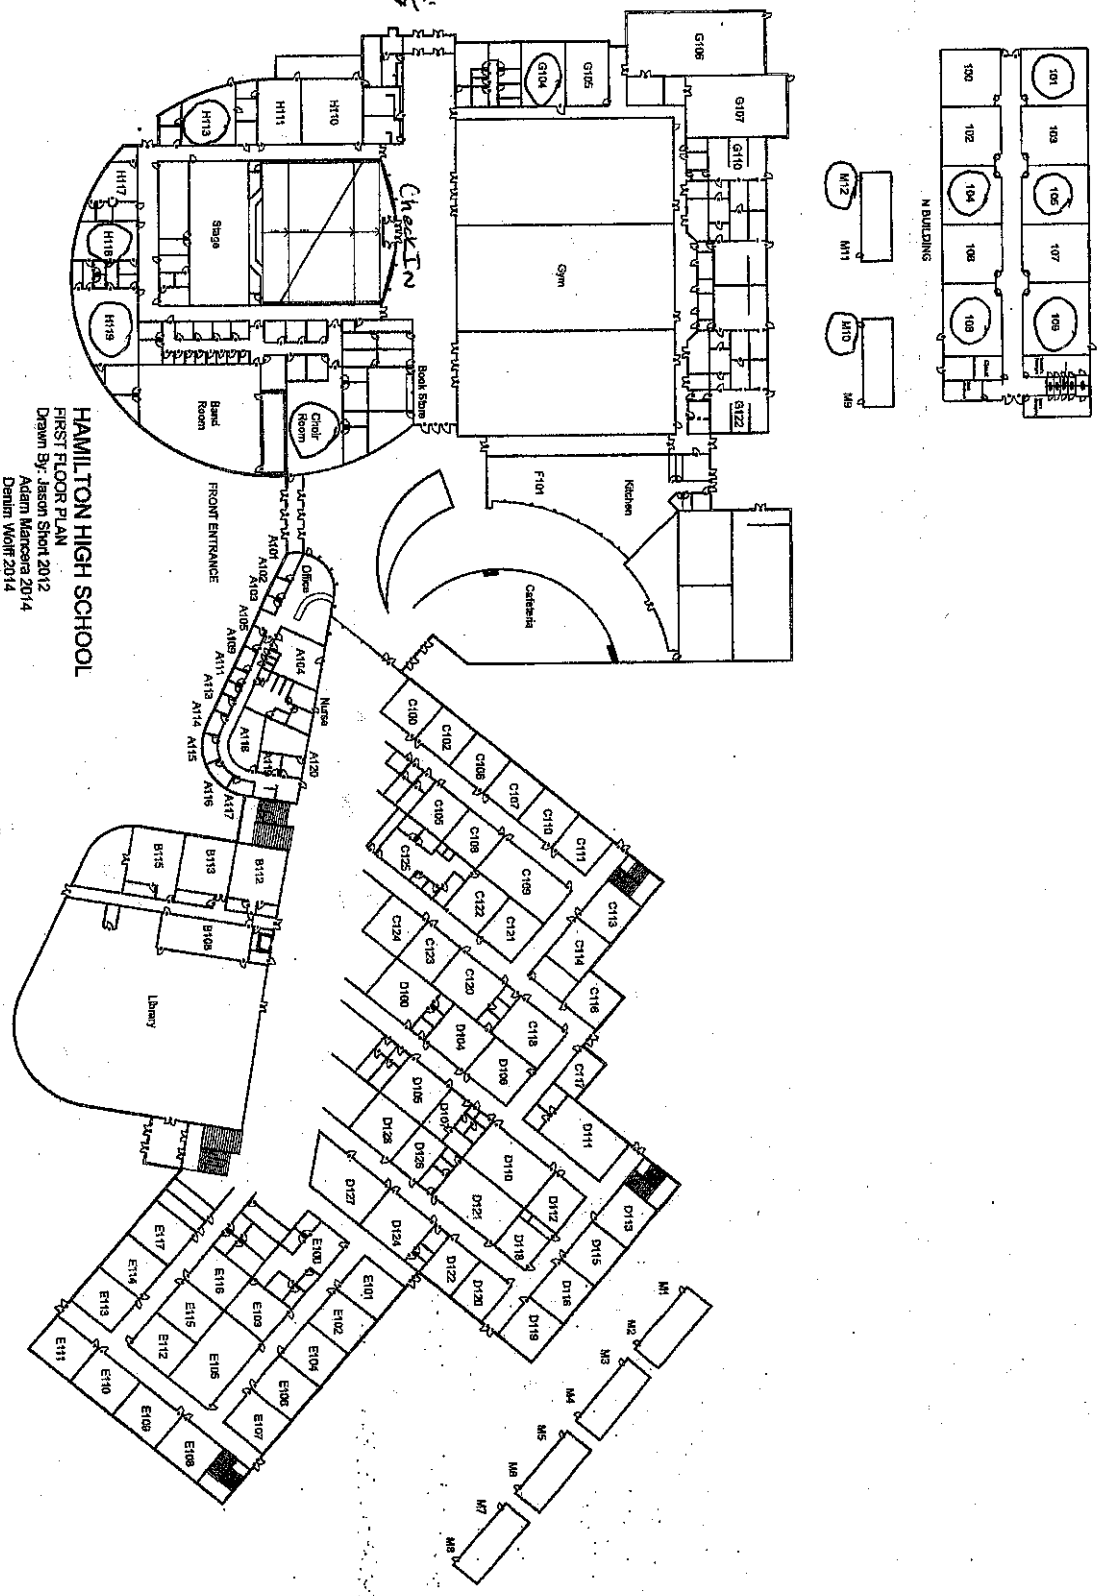

**HAMILTON HIGH SCHOOL**  
 FIRST FLOOR PLAN  
 Drawn By: Jason Sheld 2012  
 Adam Mancosa 2014  
 Dennis Wolff 2014

