



# PARKING

Starbucks

ARIZONA AVE

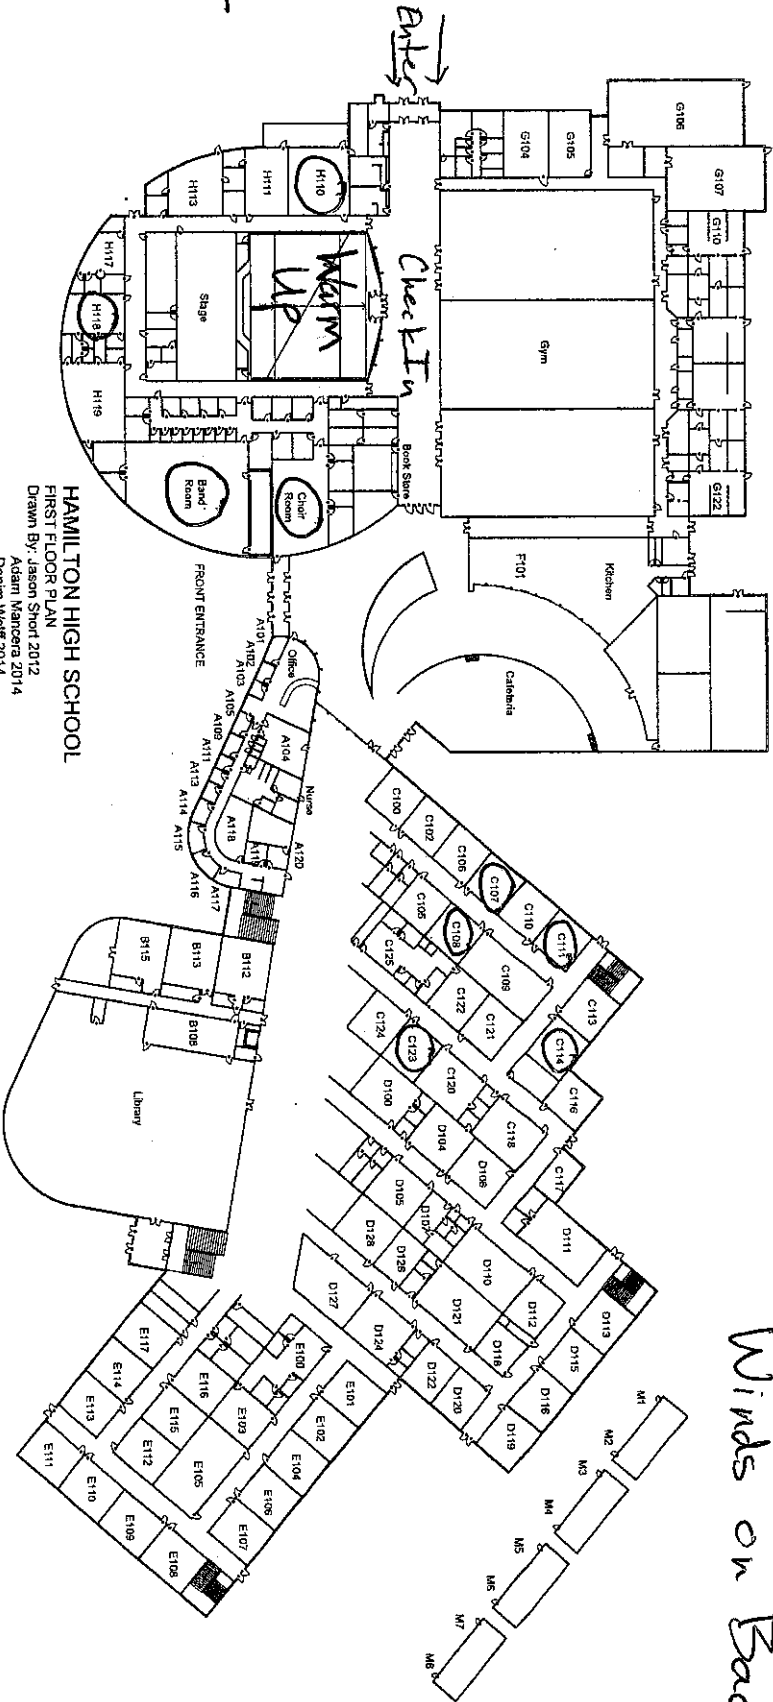

HAMILTON HIGH SCHOOL  
FIRST FLOOR PLAN  
Drawn By: Jason Short 2012  
Adam Mancera 2014  
Derrin Wolff 2014

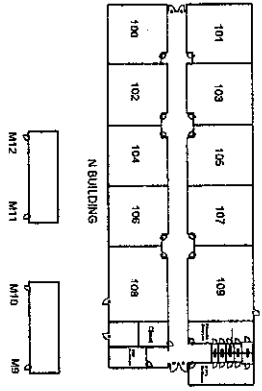

H110 - Directors  
Hospitality  
H118 - Vocal  
Choir - Vocal/Piano  
Band - Percussion

C108 - Harp Tunings  
C107 - Cello/Bass/Harp  
C111 - Viola/Violin/Mixed  
C114 - Violin  
C123 - Mixed Strings  
Guitar  
Winds on Back